


CELL NUMBER	CELL NAME	YEAR OF CONSTRUCTION	LEACHATE SYSTEM	COVER	LINER	LANDFILL GAS SYSTEM	STATUS
1	BURY PIT	1973	NONE	FINAL	NC	NO	CLOSED
2	BURY PIT	1973/1974	NONE	FINAL	NC	NO	CLOSED
3	CELL 2	1974	NONE	FINAL	NC	NO	CLOSED
4	CELL 3	1975	NONE	FINAL	NC	NO	CLOSED
5	CELL 4	1975	RETRO FIT	FINAL	NC	NO	CLOSED
6	CELL 5	1976	RETRO FIT	FINAL	NC	NO	CLOSED
7	CELL 6	1976	RETRO FIT	FINAL	NC	NO	CLOSED
8	CELL 7	1976	RETRO FIT	FINAL	NC	NO	CLOSED
9	CELL 8	1977	RETRO FIT	FINAL	NC	NO	CLOSED
10	CELL 9	1978	RETRO FIT	FINAL	NC	NO	CLOSED
11	CELL 10	1978	NONE	FINAL	NC	NO	CLOSED
12	1979 CELL 11	1979	RETRO FIT	FINAL	NC	YES	CLOSED
13	CELL B	1987	RETRO FIT	FINAL	NC	YES	CLOSED
14	1986 CELL	1986	NONE	FINAL	NC	YES	CLOSED
15	1987 CELL	1987	FULL	FINAL	NC	YES	CLOSED
16	1988 CELL	1988	FULL	FINAL	NC	YES	CLOSED
17	1988 CELL EXTENSION	1988	FULL	FINAL	NC	YES	CLOSED
18	1989 CELL	1989	FULL	INTERMEDIATE	NC	NO	OPEN
19	1990 CELL	1990	FULL	FINAL	NC	YES	CLOSED
20	1991 CELL	1991	FULL	INTERMEDIATE	NC	NO	OPEN
21	1992 CELL	1992	FULL	INTERMEDIATE	NC	NO	OPEN
22	1992/1993 WET WEATHER CELL	1992/1993	RETRO FIT	FINAL	NC	YES	CLOSED
23	CELL A	1985	RETRO FIT	FINAL	NC	YES	CLOSED
24	1993 CELL	1993	RETRO FIT	FINAL	NC	YES	CLOSED
25	1993 CELL	1993	FULL	INTERMEDIATE	NC	NO	OPEN
26	1994 CELL	1994	FULL	INTERMEDIATE	NC	NO	OPEN
27	1997 CELL	1997	FULL	INTERMEDIATE	NC	NO	OPEN
28	2002 CELL	2002	FULL	INTERMEDIATE	NC	NO	OPEN
29	2013 CELL	2013	NONE	INTERMEDIATE/NONE	NC	NO	OPEN

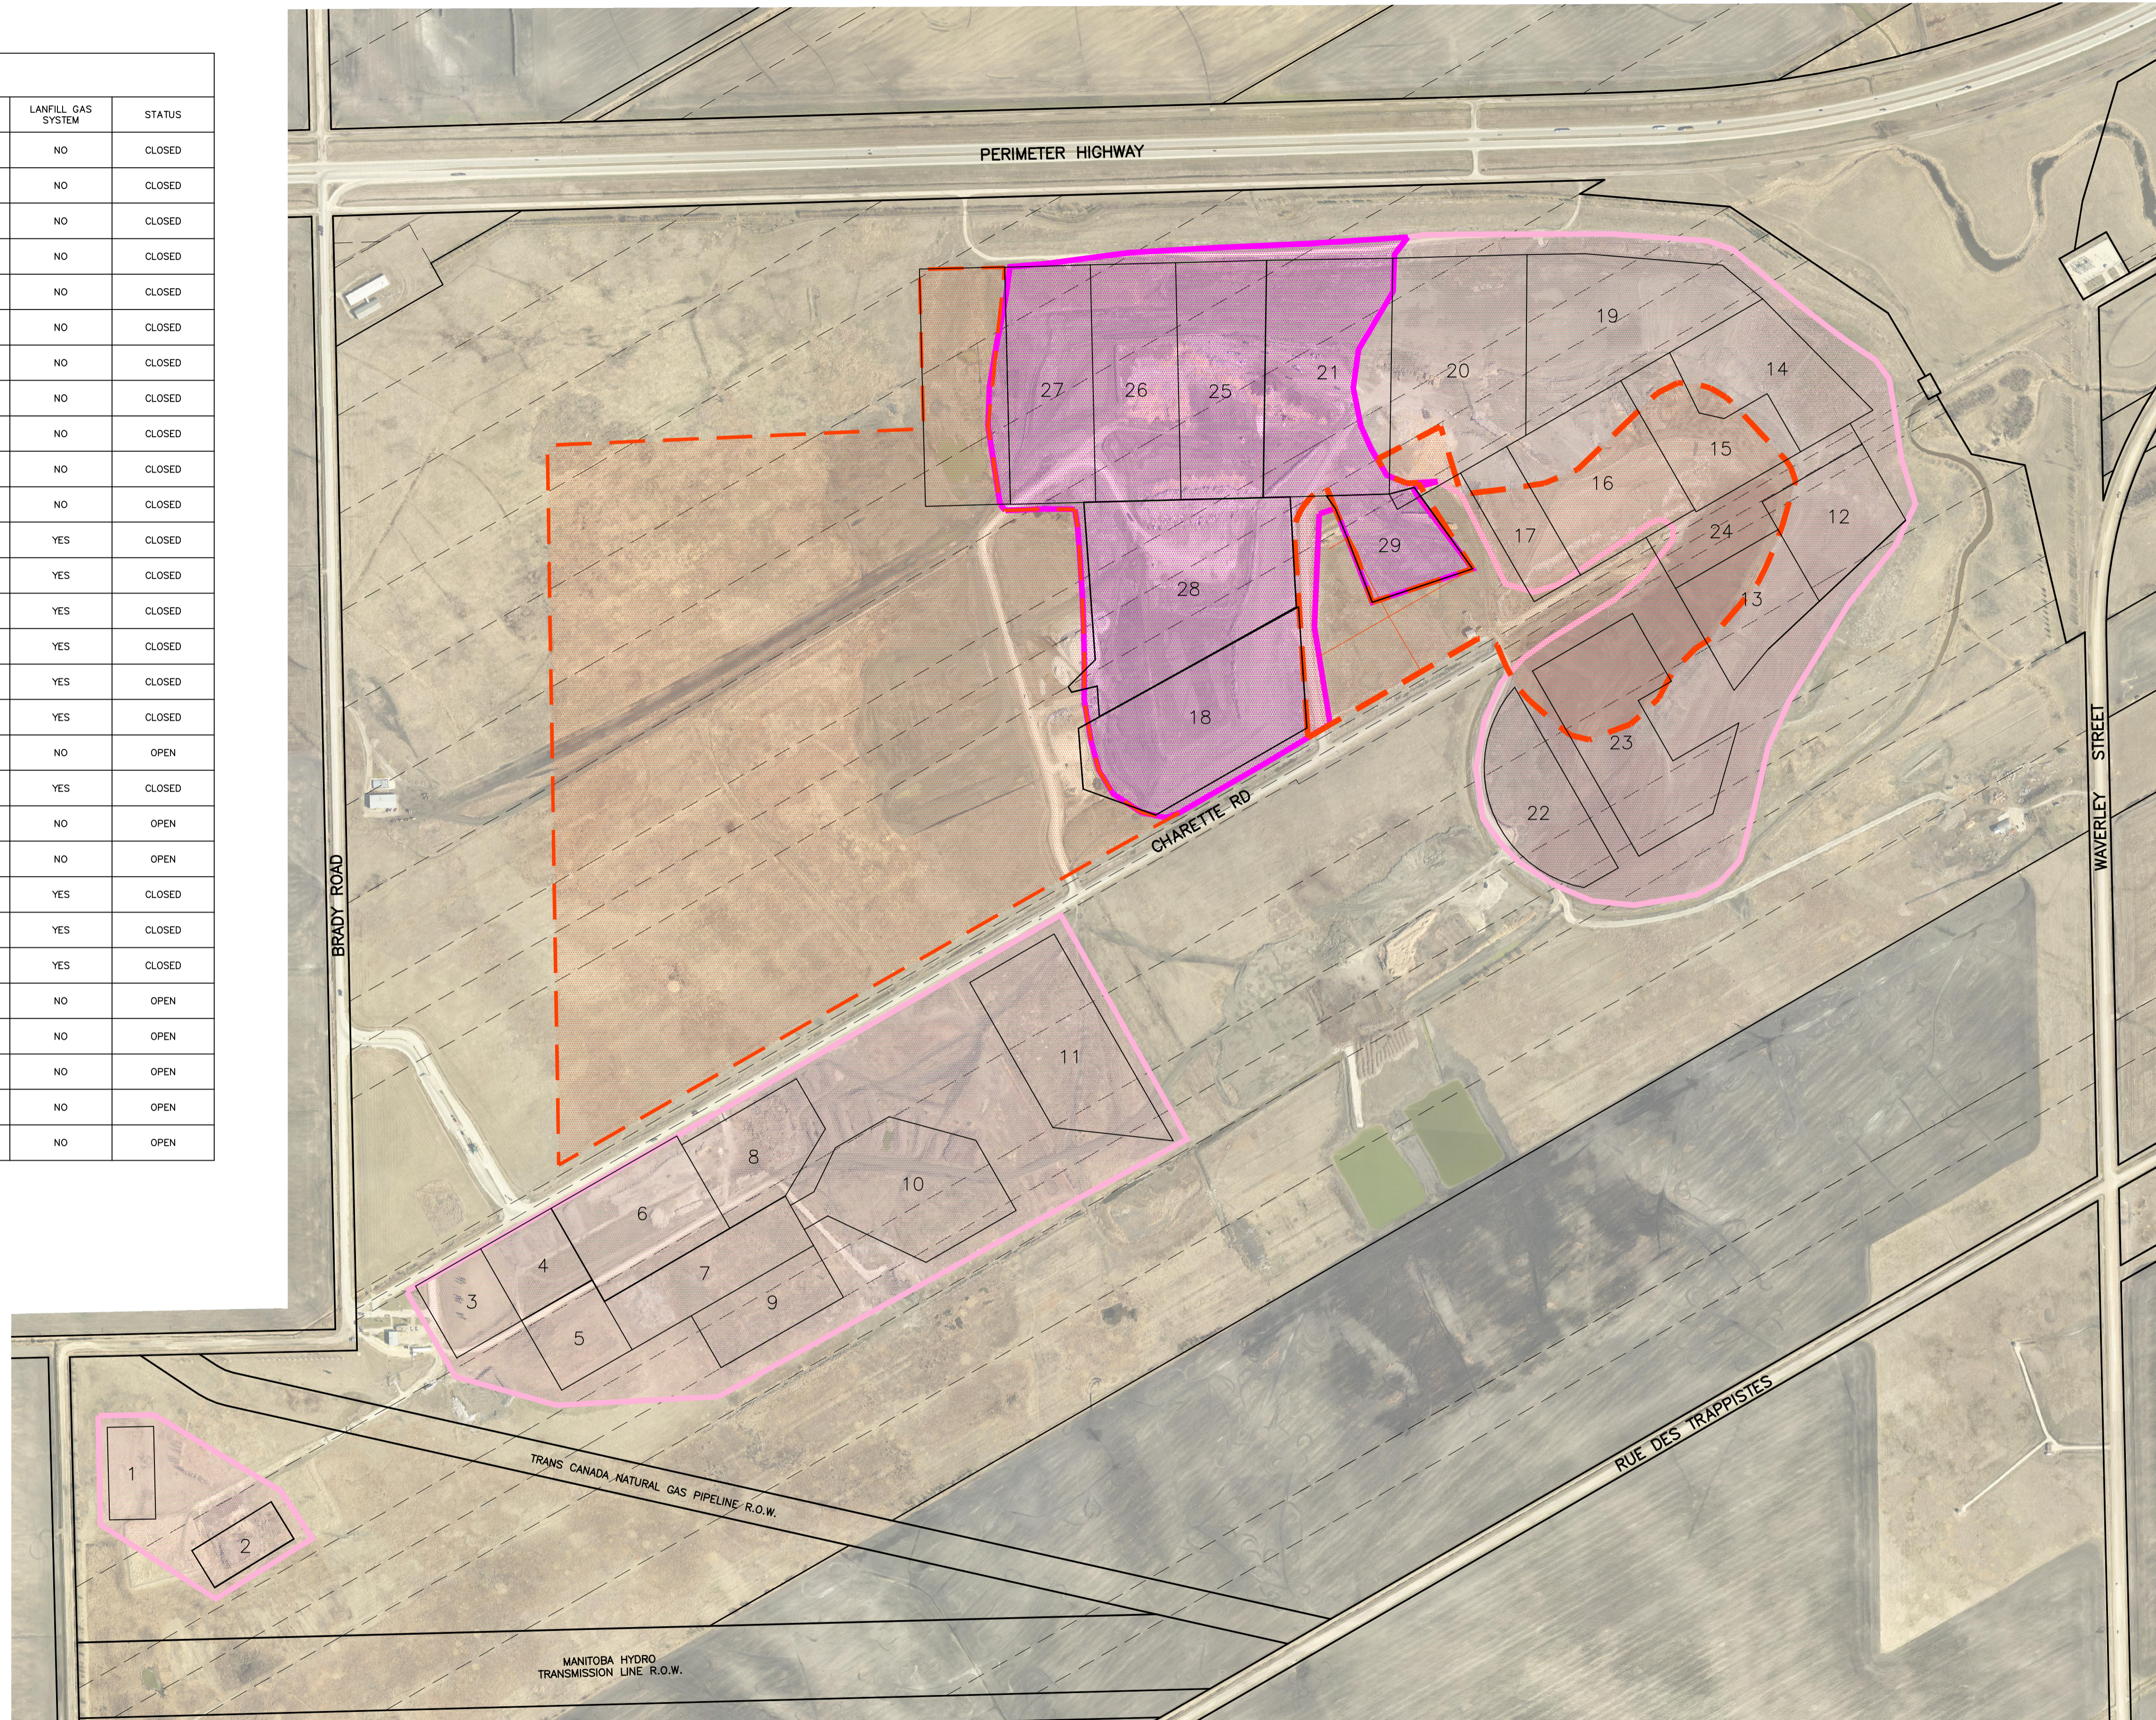

NC = NATURAL CLAY LINER

- CLOSED LANDFILL
- CURRENT LANDFILL
- FUTURE LANDFILL

**METRIC**  
WHOLE NUMBERS INDICATE MILLIMETRES  
DECIMALIZED NUMBERS INDICATE METRES

<p align="center"><b>WARNING</b></p> <p>IF POWER EQUIPMENT OR EXPLOSIVES ARE TO BE USED FOR EXCAVATION ON THIS PROJECT THE CONTRACTOR MUST:</p> <ol style="list-style-type: none"> <li>1) NOTIFY THE GAS COMPANY OF THE PROPOSED LOCATION OF EXCAVATION.</li> <li>2) TAKE PRECAUTION TO AVOID DAMAGE TO GAS COMPANY INSTALLATIONS.</li> </ol> <p align="center">SEE PROVINCIAL REGULATION 210/72 FOR DETAILS</p>	<p align="center">LOCATION APPROVED UNDERGROUND STRUCTURES</p> <p>SUPV. U/G STRUCTURES COMMITTEE _____ DATE _____</p> <p>NOTE: LOCATION OF UNDERGROUND STRUCTURES AS SHOWN ARE BASED ON THE BEST INFORMATION AVAILABLE BUT NO GUARANTEE IS GIVEN THAT ALL EXISTING UTILITIES ARE SHOWN OR THAT THE GIVEN LOCATIONS ARE EXACT. CONFIRMATION OF EXISTENCE AND EXACT LOCATION OF ALL SERVICES MUST BE OBTAINED FROM THE INDIVIDUAL UTILITIES BEFORE PROCEEDING WITH CONSTRUCTION.</p>	<p>B.M. ELEV. _____</p> <p>CONSTRUCTION COMPLETION DATE: YYYY MM DD _____</p> <table border="1" style="width: 100%; border-collapse: collapse;"> <tr> <td>NO.</td> <td>REVISIONS</td> <td>DATE</td> <td>BY</td> </tr> <tr> <td>2</td> <td>REVISED COLOUR SCHEME TO ORIGINAL</td> <td>14/03/25</td> <td>TV</td> </tr> <tr> <td>1</td> <td>ADDED CELL #29</td> <td>14/02/10</td> <td>TV</td> </tr> </table>	NO.	REVISIONS	DATE	BY	2	REVISED COLOUR SCHEME TO ORIGINAL	14/03/25	TV	1	ADDED CELL #29	14/02/10	TV	<table border="1" style="width: 100%; border-collapse: collapse;"> <tr> <td>DESIGNED BY</td> <td>TK, BR, TS</td> <td>CHECKED BY</td> <td>TK, TS</td> </tr> <tr> <td>DRAWN BY</td> <td>CJH</td> <td>APPROVED BY</td> <td>_____</td> </tr> <tr> <td>SCALE:</td> <td colspan="3">HORIZONTAL 1:5000</td> </tr> <tr> <td></td> <td colspan="3">VERTICAL _____</td> </tr> <tr> <td>DATE</td> <td>2014 03 31</td> <td>DATE</td> <td>_____</td> </tr> <tr> <td>PLOT DATE:</td> <td colspan="3">2014 03 31</td> </tr> </table>	DESIGNED BY	TK, BR, TS	CHECKED BY	TK, TS	DRAWN BY	CJH	APPROVED BY	_____	SCALE:	HORIZONTAL 1:5000				VERTICAL _____			DATE	2014 03 31	DATE	_____	PLOT DATE:	2014 03 31			<p>ENGINEER'S SEAL</p> <p>CONSULTANT DRAWING NUMBER _____</p>	<p><b>THE CITY OF WINNIPEG</b> WATER AND WASTE DEPARTMENT ENGINEERING DIVISION</p> <p>BRADY ROAD RESOURCE MANAGEMENT FACILITY</p> <p><b>LANDFILL CELL LOCATION PLAN</b></p> <p>MARCH 31, 2014</p>	<p>SHEET 1 OF 1</p> <p>CITY DRAWING NUMBER _____</p>
NO.	REVISIONS	DATE	BY																																							
2	REVISED COLOUR SCHEME TO ORIGINAL	14/03/25	TV																																							
1	ADDED CELL #29	14/02/10	TV																																							
DESIGNED BY	TK, BR, TS	CHECKED BY	TK, TS																																							
DRAWN BY	CJH	APPROVED BY	_____																																							
SCALE:	HORIZONTAL 1:5000	
	VERTICAL _____	
DATE	2014 03 31	DATE	_____																																							
PLOT DATE:	2014 03 31	

BID OPPORTUNITY: XXX-20XX  
CONTRACT NUMBER: X

FILE PATH: R:\DRAWINGS\SLDWASTE\BRADY\2014 RMF PROPOSED LAND USE\  
FILE NAME: REVISED March 2014 - Cell 29 Added (cells).dwg