
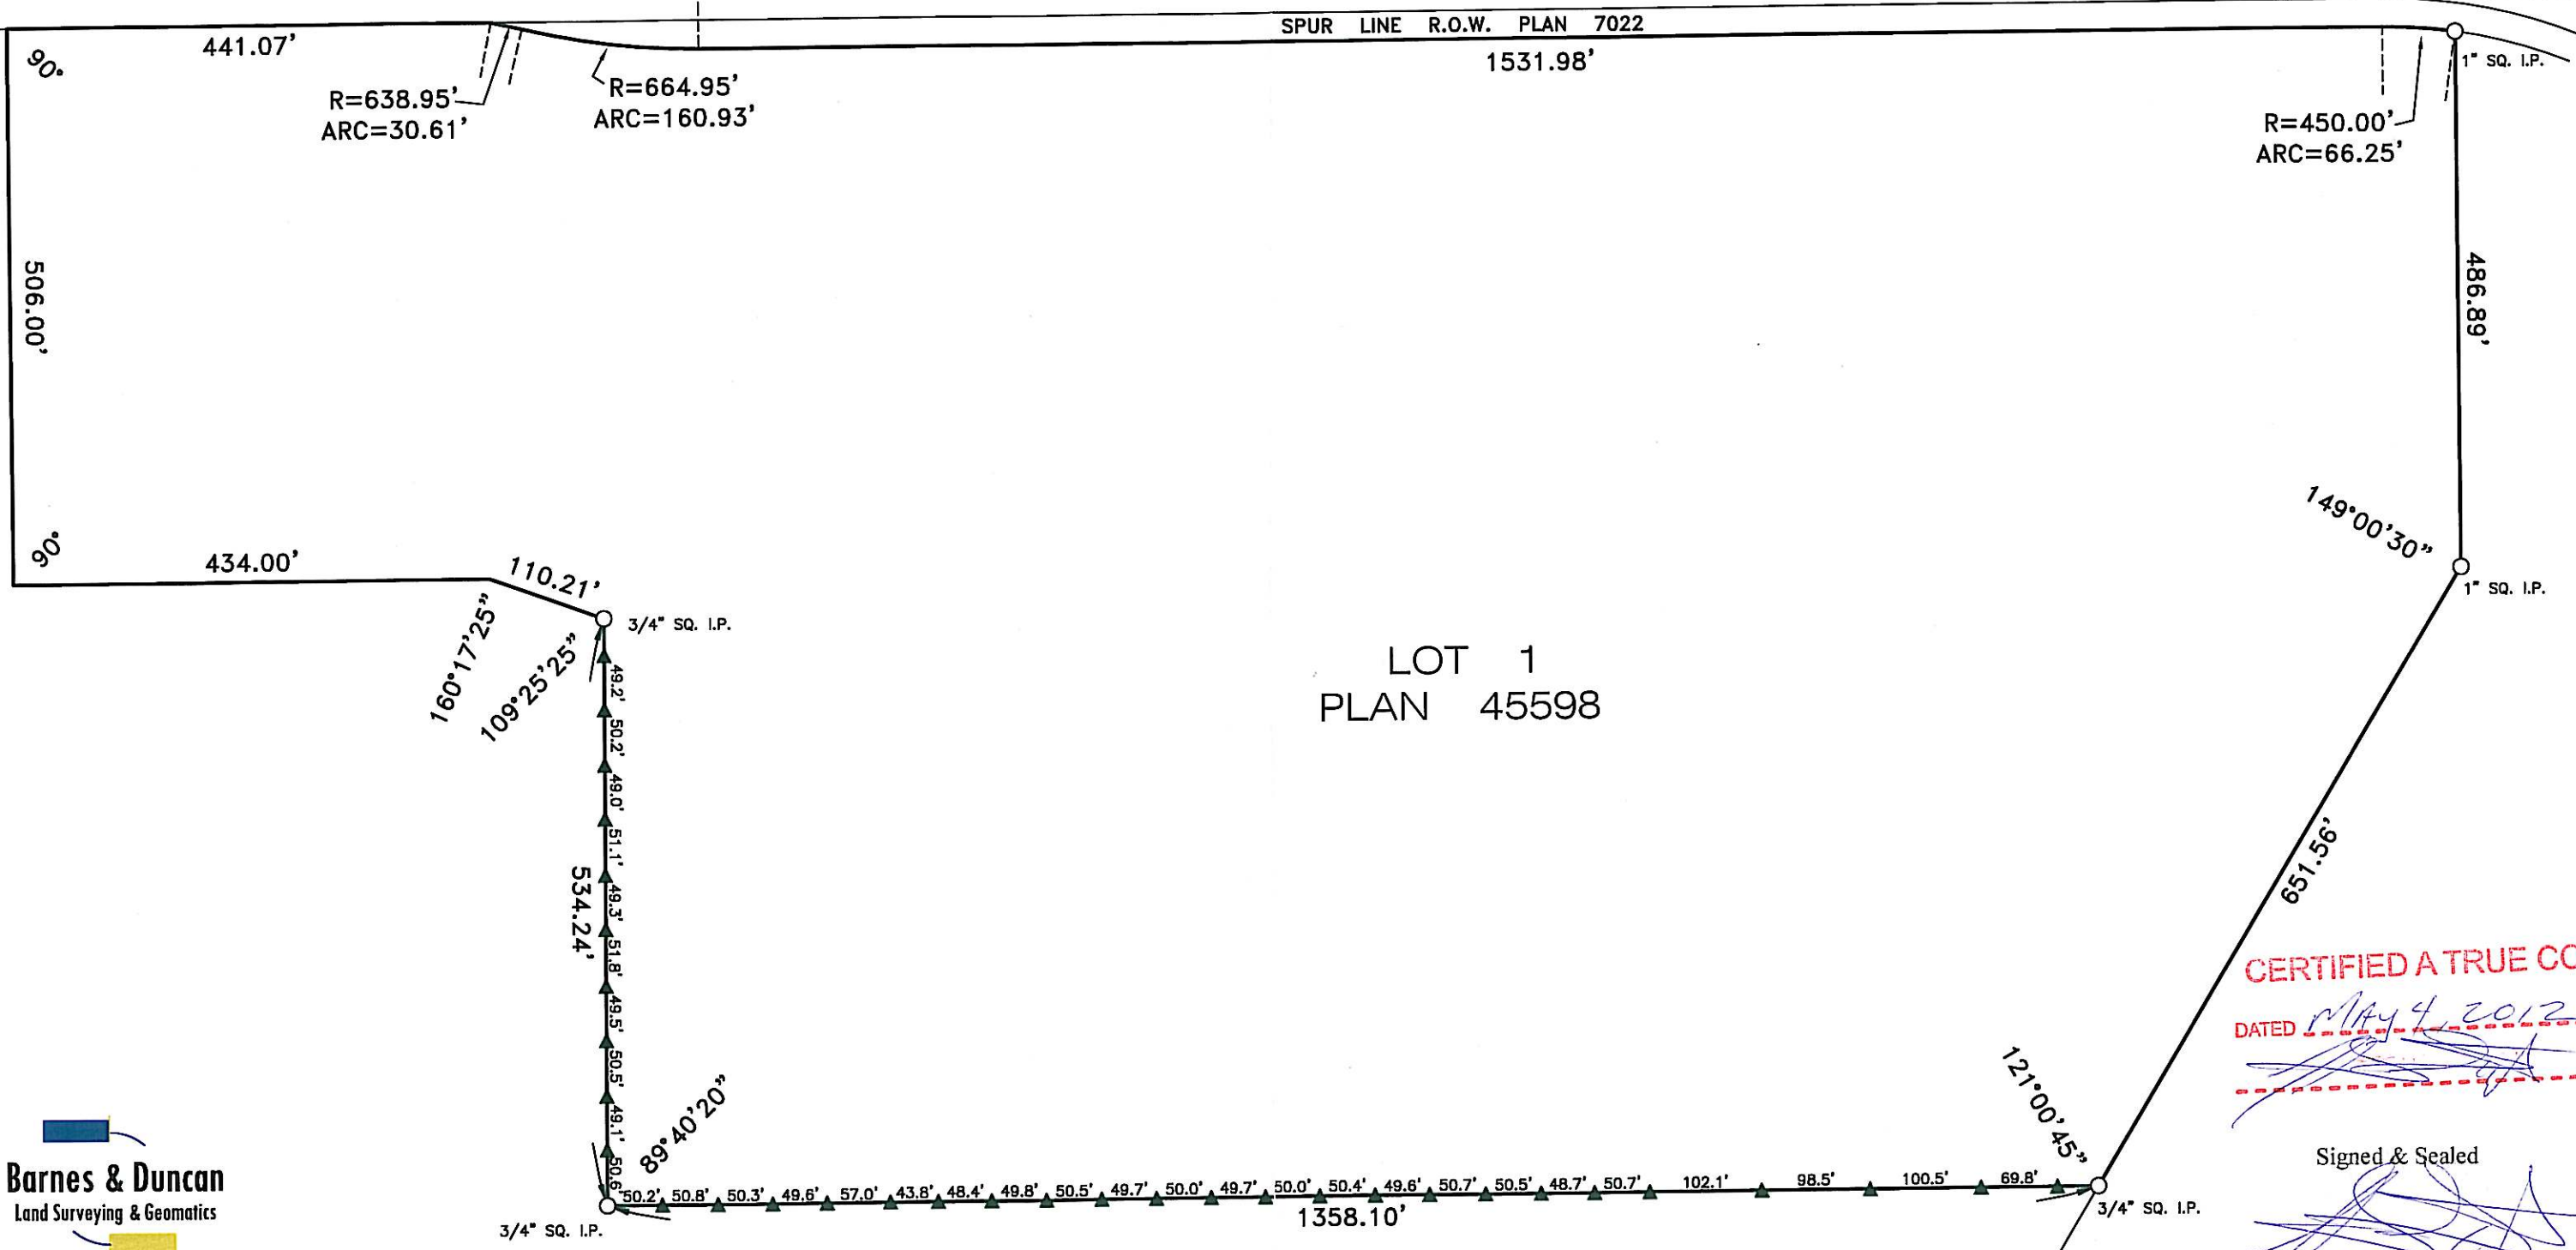


Sketch of
 Surveyor's Partial Staking Certificate
 LOT 1, PLAN 45598 WLTO
 555 Hervo Street, Winnipeg

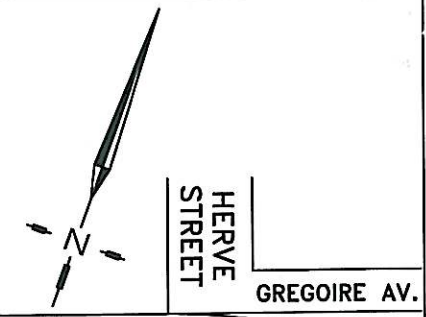

LOT 1
 PLAN 45598

CERTIFIED A TRUE COPY

DATED May 4, 2012

[Signature] M.L.S.

Signed & Sealed

[Signature]
 Michael E. Sippola, M.L.S.
 Dated this
 4th day of May, 2012

Barnes & Duncan
 Land Surveying & Geomatics

298 Fort Street
 Winnipeg, Manitoba
 R3C 1E5
 180-A, 5th Street
 Morden, Manitoba
 R6M 1C9

Our File: 12-0404
 Acad dwg: 12-0404 STK
 Field Book: 1047-52,53
 Drafter: HT

Iron Posts found and confirmed are described and shown thus \bigcirc
 Lathes are placed at all points shown thus \blacktriangle
 SKETCH - all distances are in feet and decimals of a foot.

©Barnes & Duncan, 2012

All rights reserved. No person may copy, reproduce, store, transmit, distribute or alter this document in whole or in part.